

AUTHORITY

THIS DRAWING IS PREPARED ON THE BASIS OF THE LINE PLANS APPROVED BY THE SCRUTINISING COMMITTEE VIDE ITS LETTER NO. 483141/141/141/141 DATED 25-5-1959.

NOTES

- ANY DISCREPANCY NOTED IN THIS DRAWING SHALL BE BROUGHT TO THE NOTICE OF THE ARCHITECT TO GOVT., MAHARASHTRA STATE, P.W.D., BOMBAY, BEFORE EXECUTION OF WORK.
- ALL DIMENSIONS ARE IN CM'S EXCEPT WHEREVER MENTIONED BY UNITS.
- ONLY WRITTEN DIMENSIONS ARE TO BE FOLLOWED.

2	21.8	SI	FUTURE EXPANSION IS SHOWN IN DOTTED LINE
1	18	1960	KITCHEN BLOCK REVISED AS PER WORKING DETAILS BEARING NO. 108, 109, 110, 1000

REVISIONS

OFFICE OF THE ARCHITECT TO GOVT., MAHARASHTRA STATE, P. W. D., BOMBAY.

ARCHITECT TO GOVERNMENT

ARCHITECT

ASSISTANT ARCHITECT

ARCHITECTURAL ASSISTANT

TYPE DESIGN FOR HOSTEL FOR 176-200 BOYS FOR GOVT. POLYTECHNICS IN MAHARASHTRA STATE.


WORKING DRAWING ELEVATIONS & SEC ELEVATIONS

SCALE 1:100 DATE 16-12-59


T. EDU/52-13/11 JOB NO. 1000

REVISED BY DATE 16/12/59


DRG. NO. 4

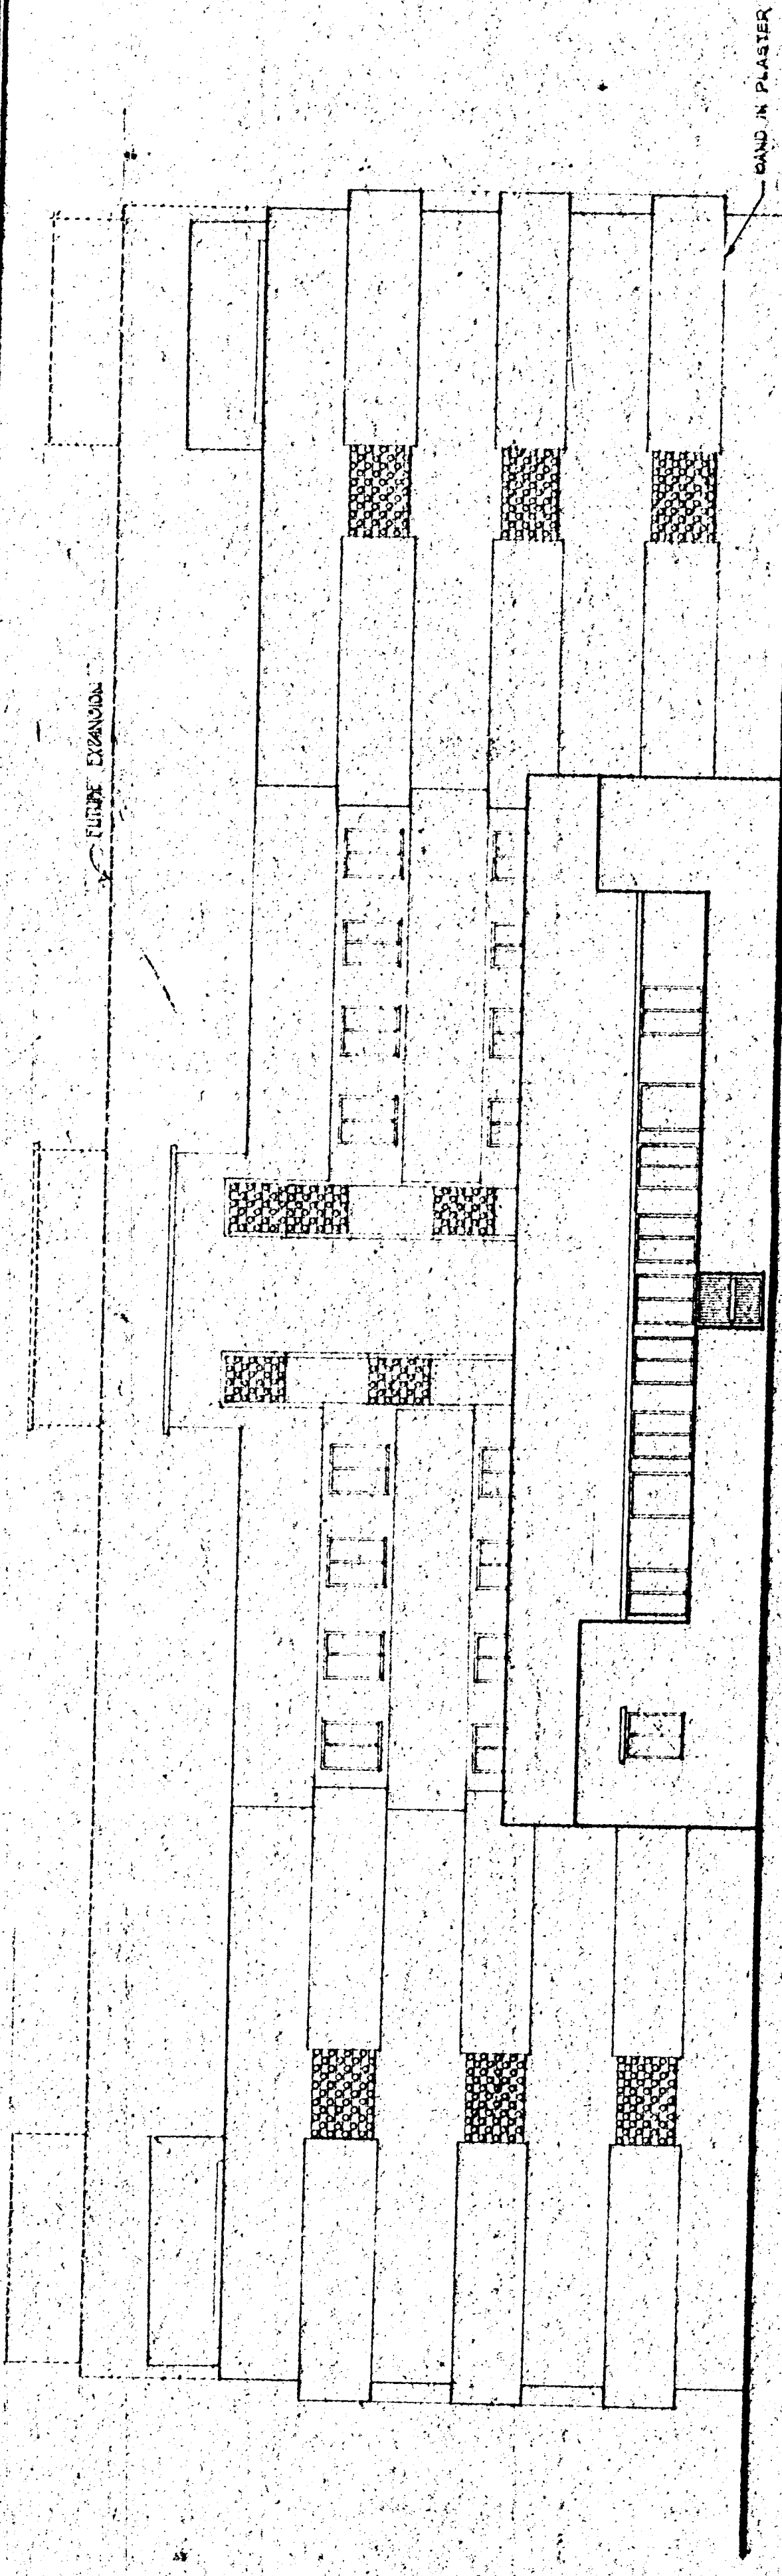

REAR ELEVATION

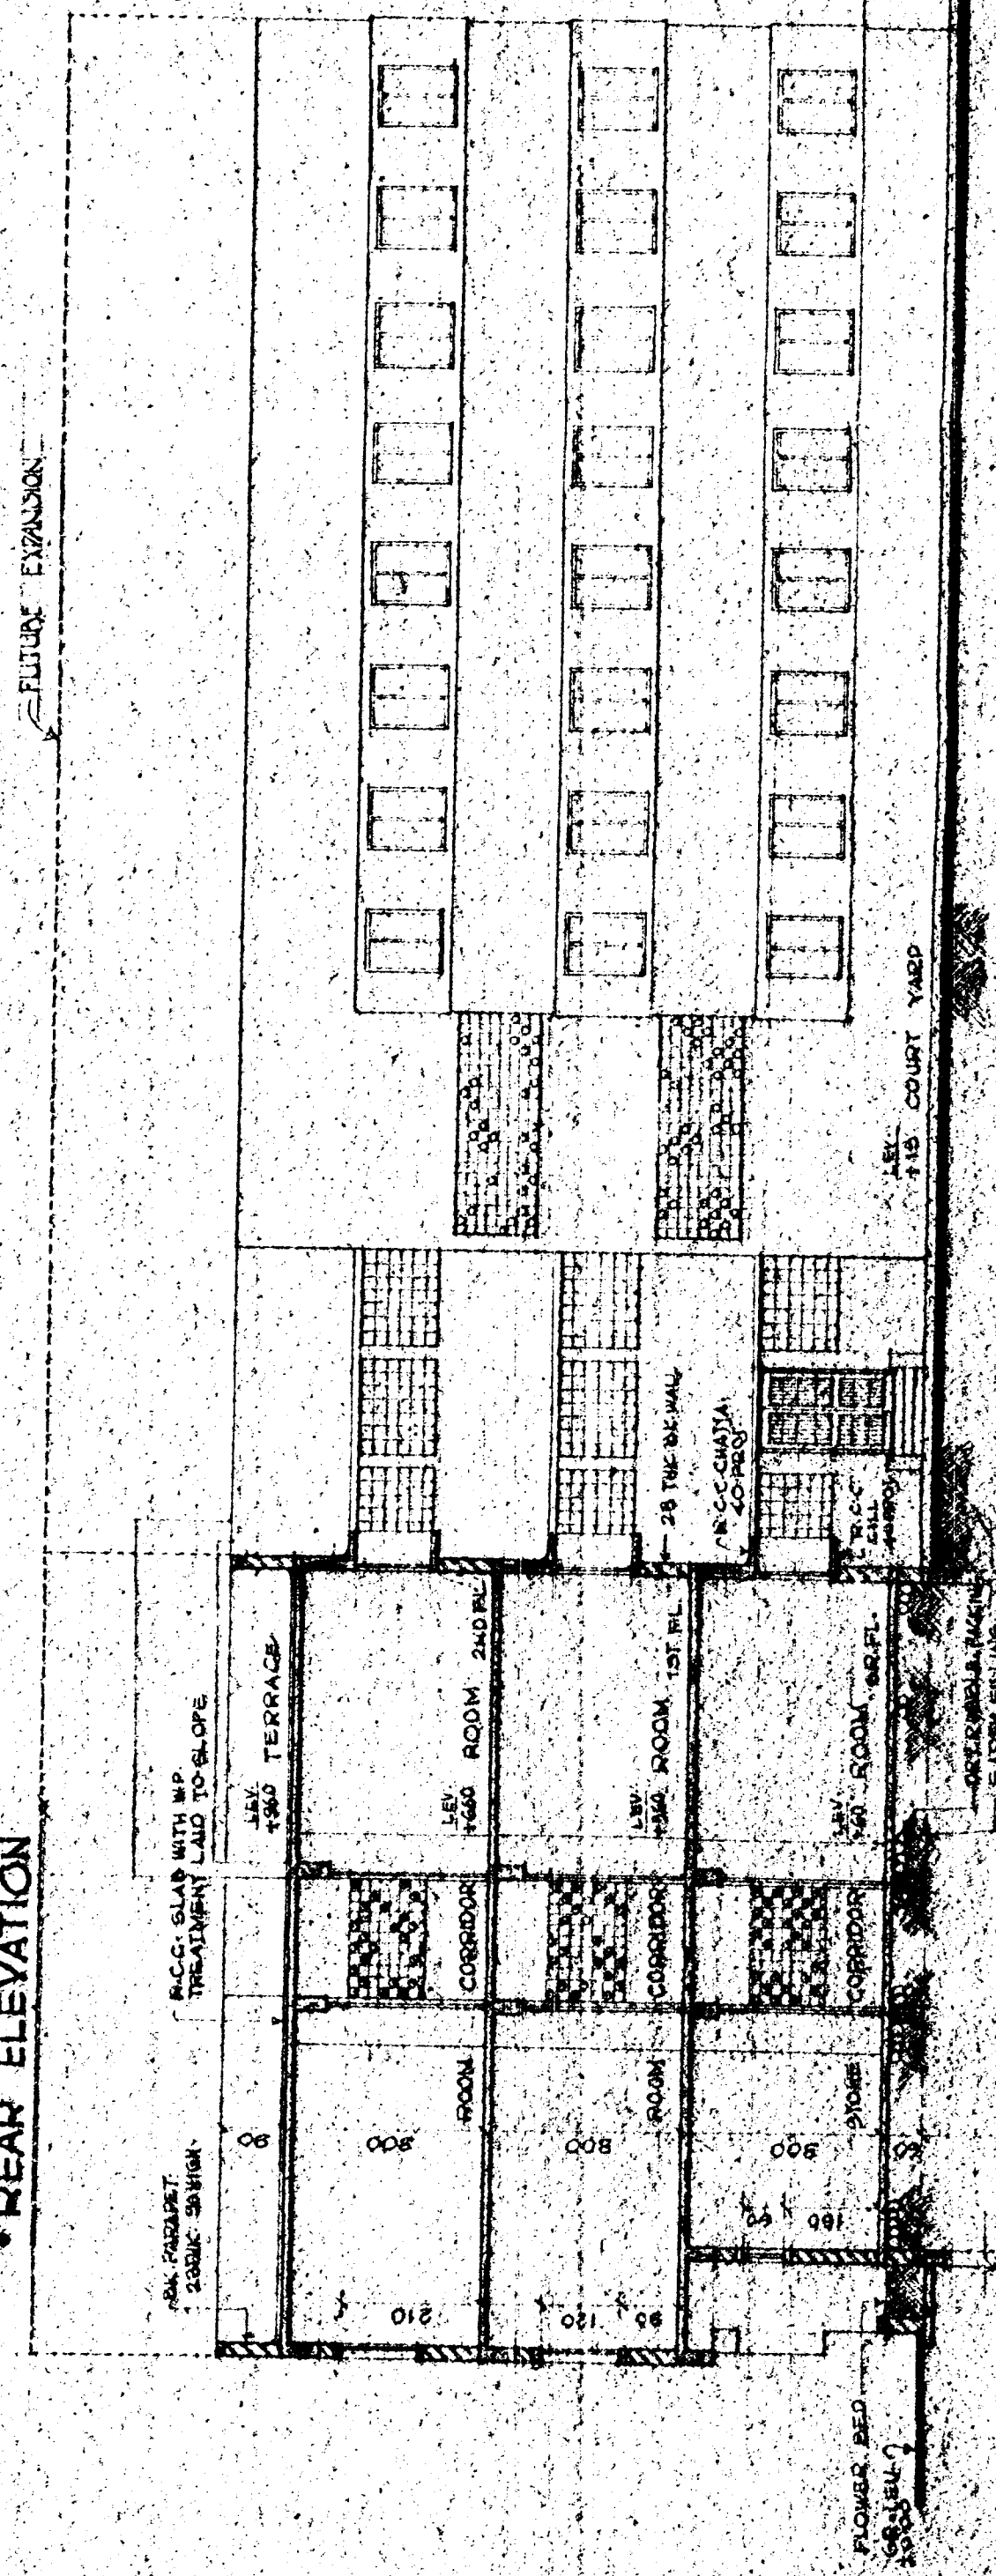

SECTIONAL ELEVATION OF N.S. WING THROUGH COURTYARD

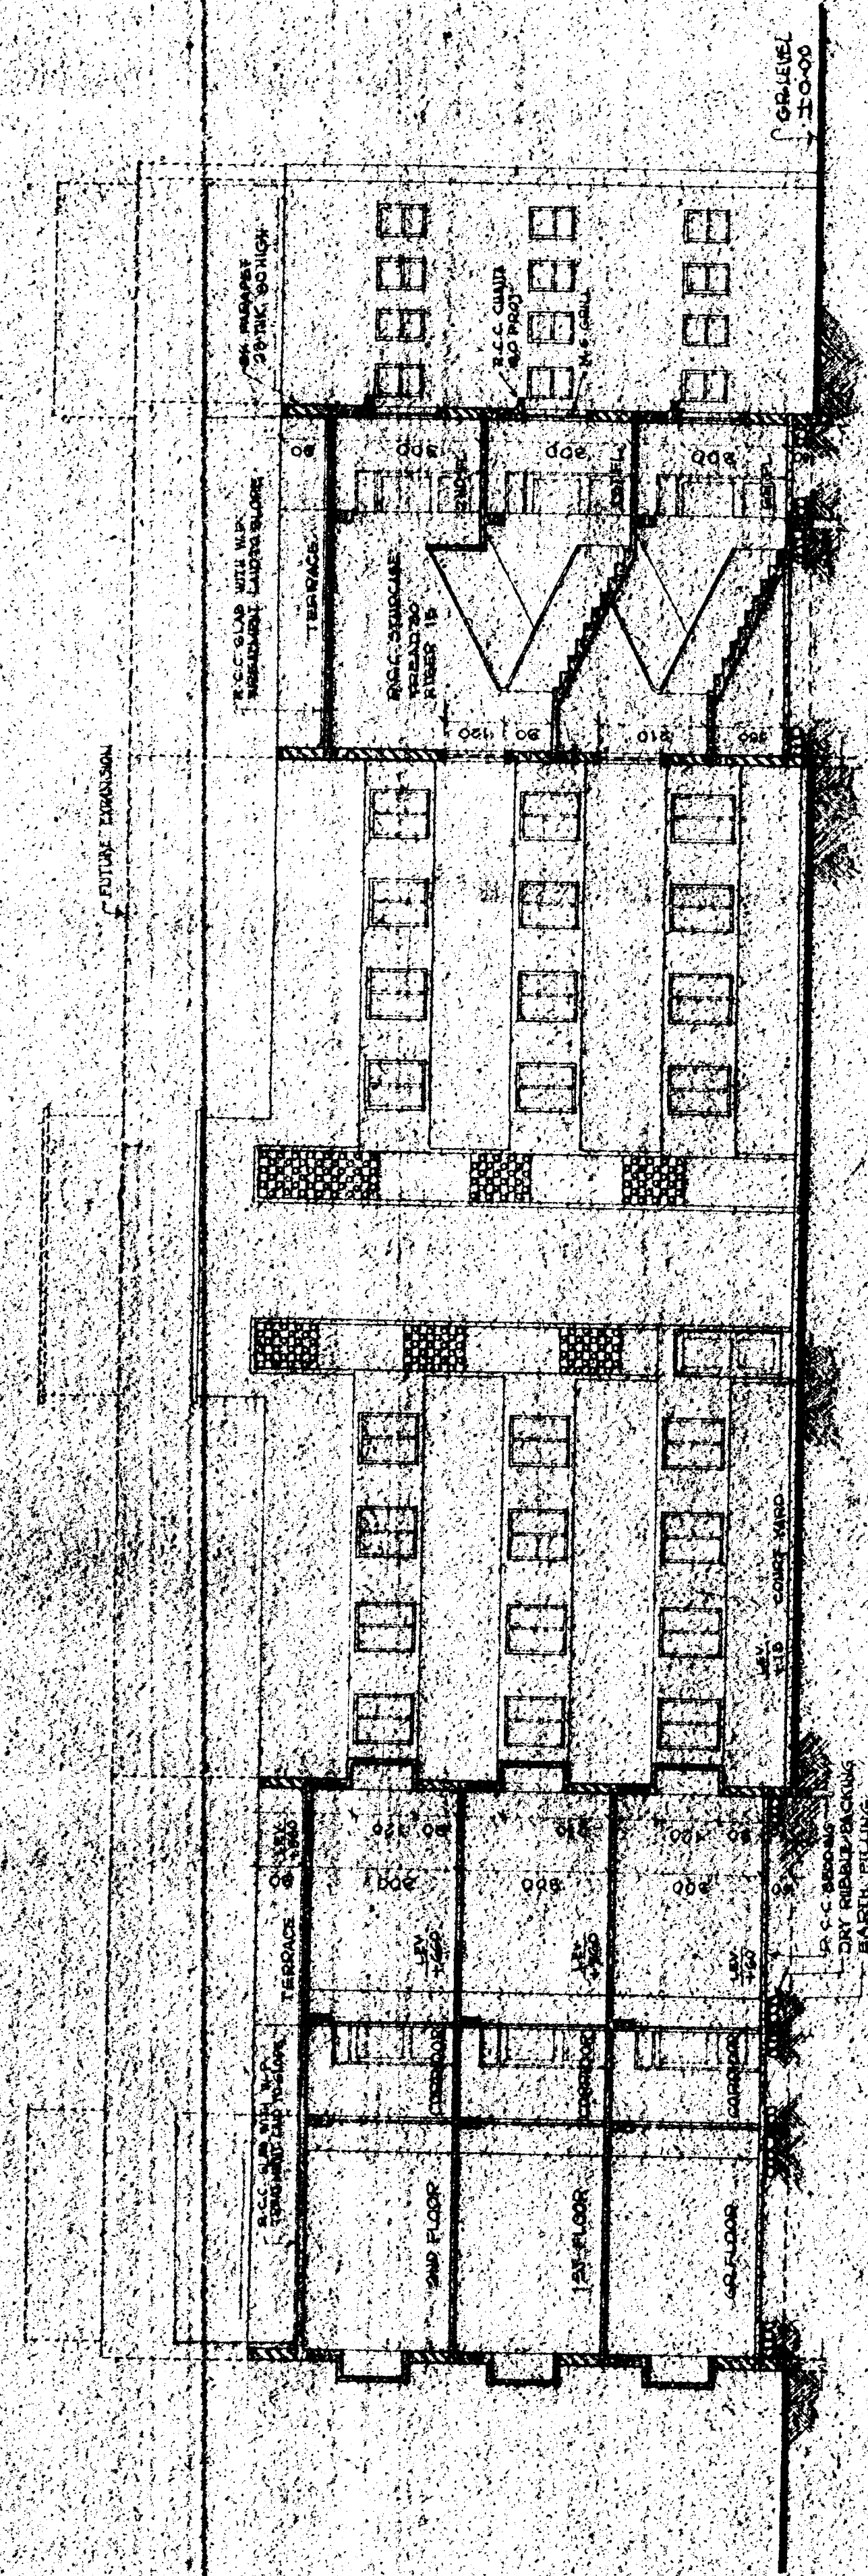

SECTIONAL ELEVATION OF FRONT WING THROUGH COURTYARD